


# TOPO PLAN SHOWING THE R.V.S. AGRICULTURE COLLEGE IN PALAYAPATTI SOUTH VILLAGE, BUDALUR TALUK, THANJAVUR DISTRICT AND MALAIYAPPATTI VILLAGE, PUDUKKOTTAI DISTRICT.

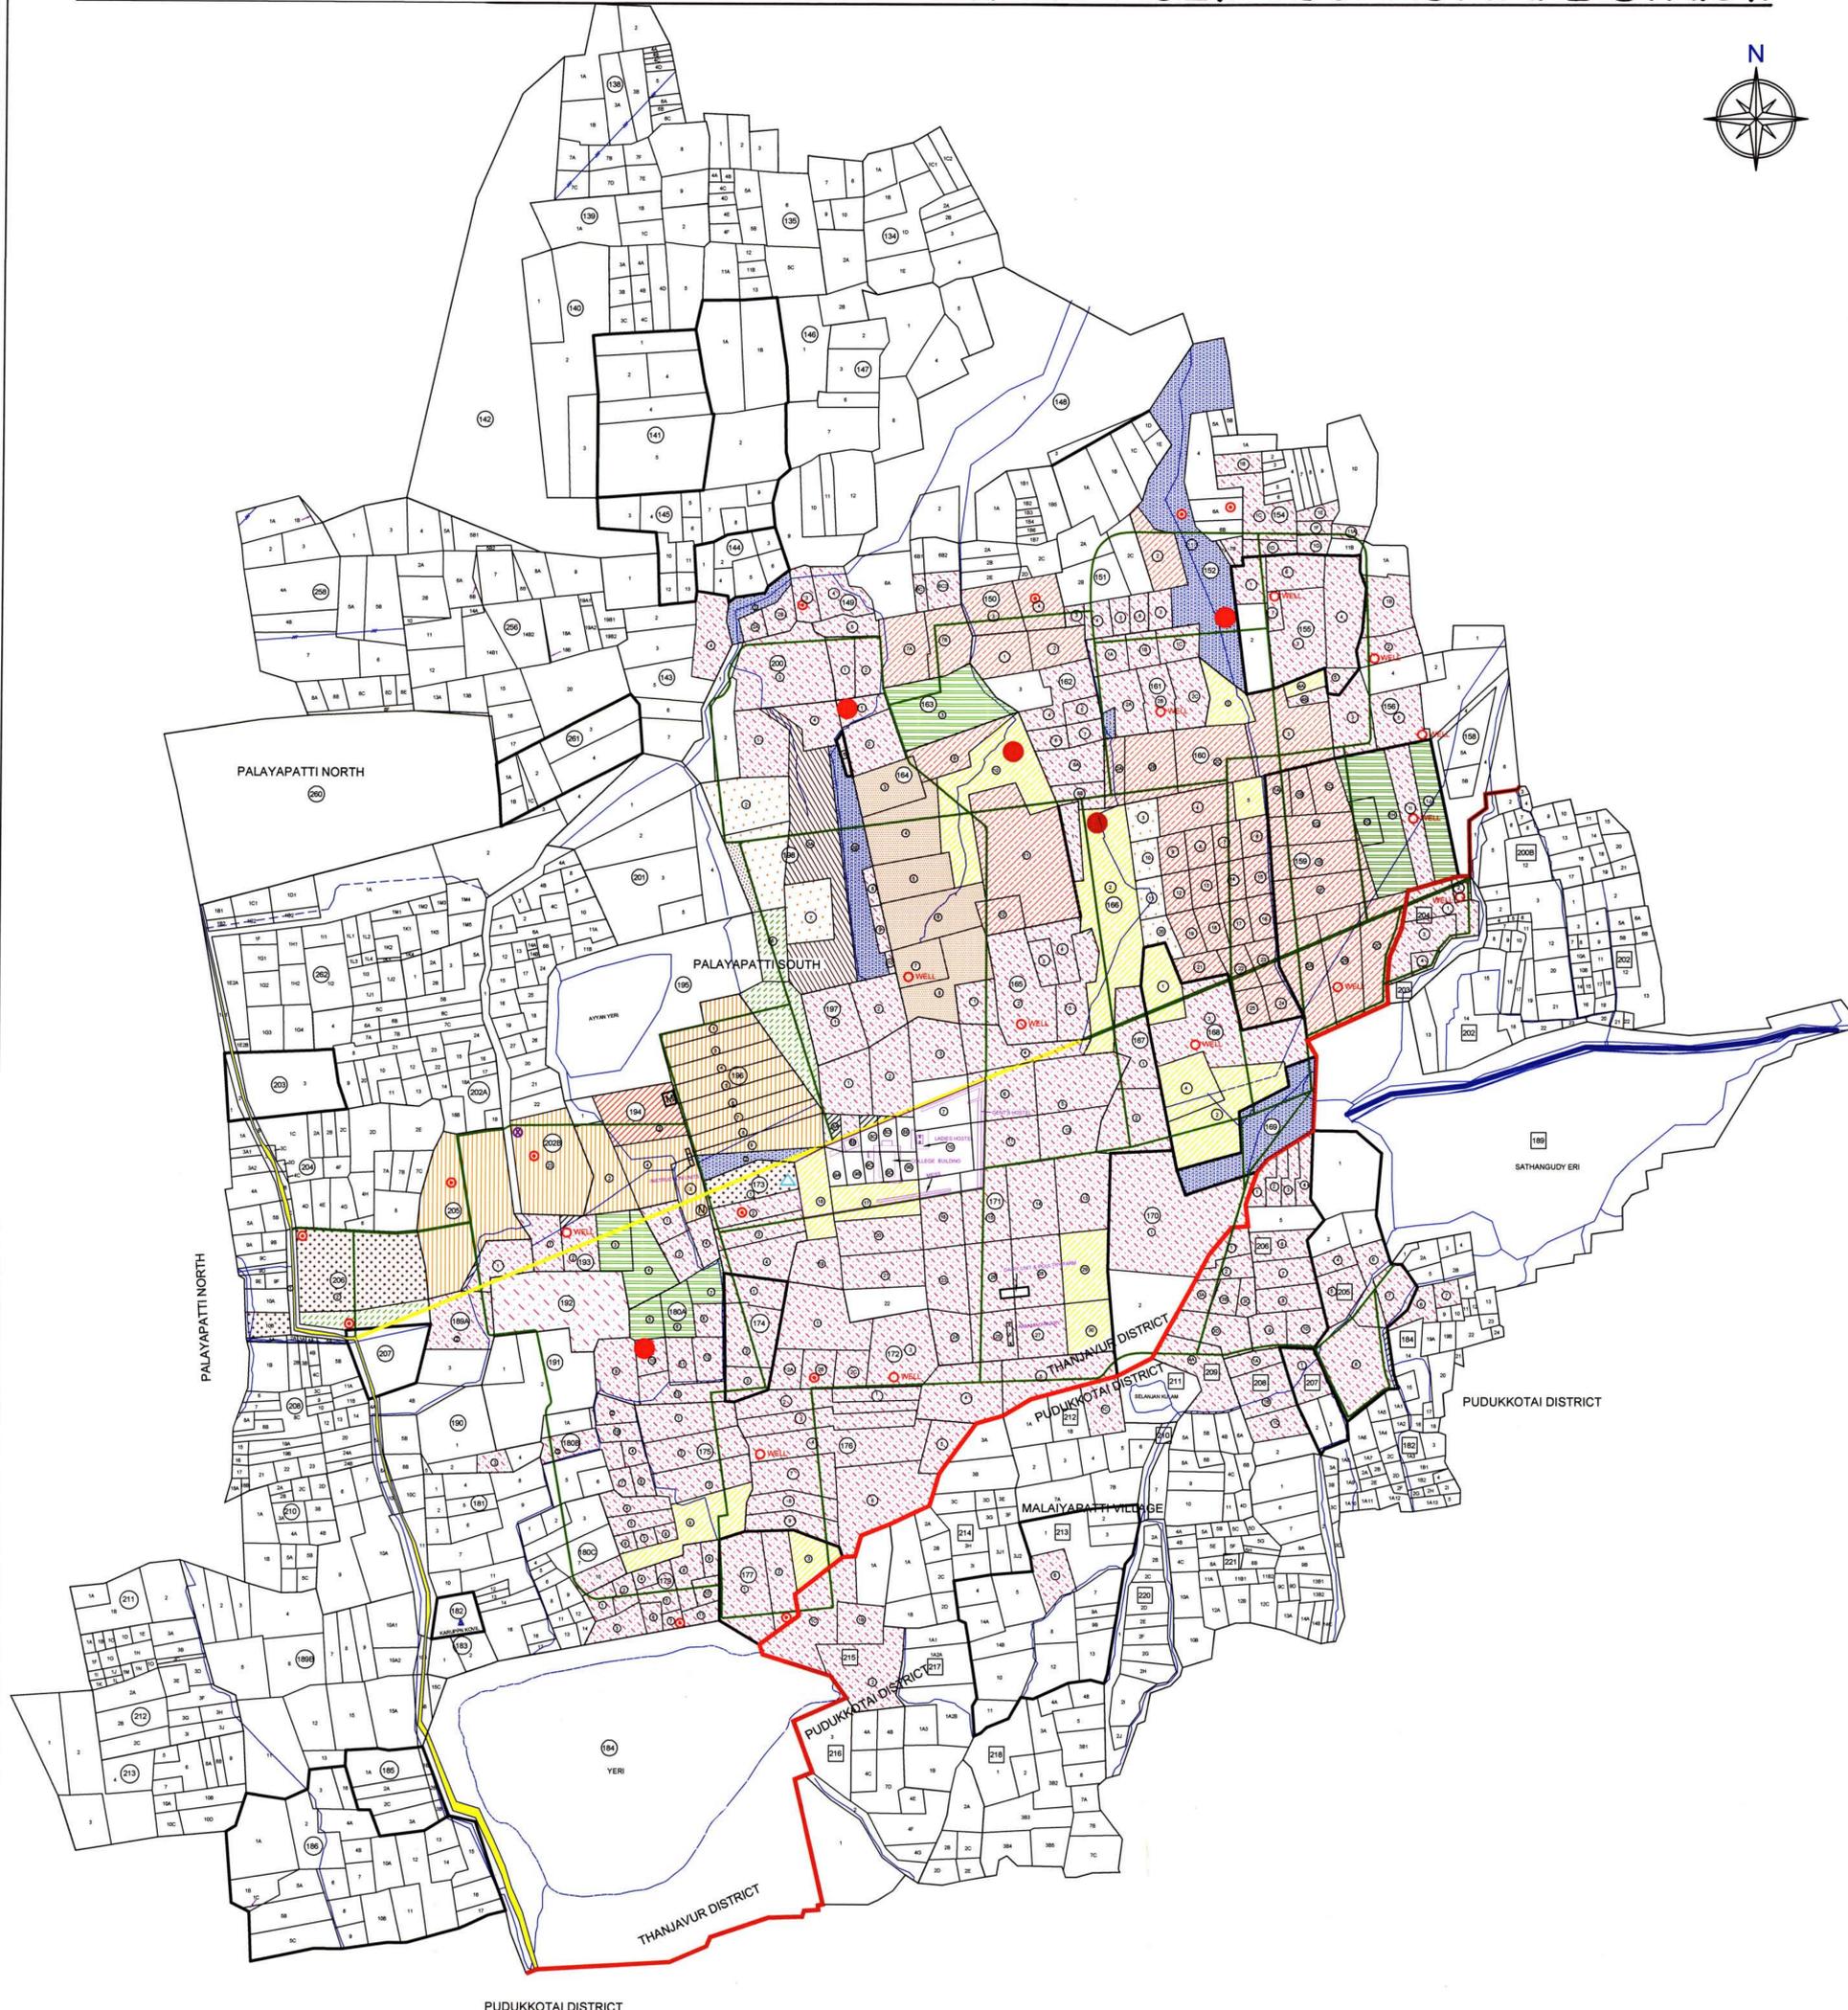

### AREA DETAILS

DESCRIPTION	Hectares	Acres
AREA OF THE SITE	138.09.49	341.24

### COLOUR INDEX

DISTRICT BORDER	
ROAD	
FEEDER ROAD	
WET LAND	
DRY LAND	
GARDEN LAND	
ORCHARD GARDEN	
HERBAL GARDEN	
BOTANICAL GARDEN	
WOOD LOT	
COLLEGE BUILDING	
GROUND	

- POND
- BORE
- CANTEEN
- METEOROLOGICAL OBSERVATORY
- NURSERY
- CROP CAFETERIA

### APPLICANT :-

For Bhaktavatsalam Memorial Trust  
Chairman.

### PRINCIPAL:-

PRINCIPAL  
RVS AGRICULTURAL COLLEGE  
THANJAVUR - 613 402.

R. P. INNOVATION  
Chartered Professional Surveyors, C.A. 177, 200/201/2015  
Licence of Survey No. 048 / 2009  
No. 48, Street No. 1, Opp. to the Government Hospital, Thanjavur.  
Cell: 98437 33856, 96772 28550.

### REVENUE APPROVAL AUTHORITY :-